



# ASPEN

2607

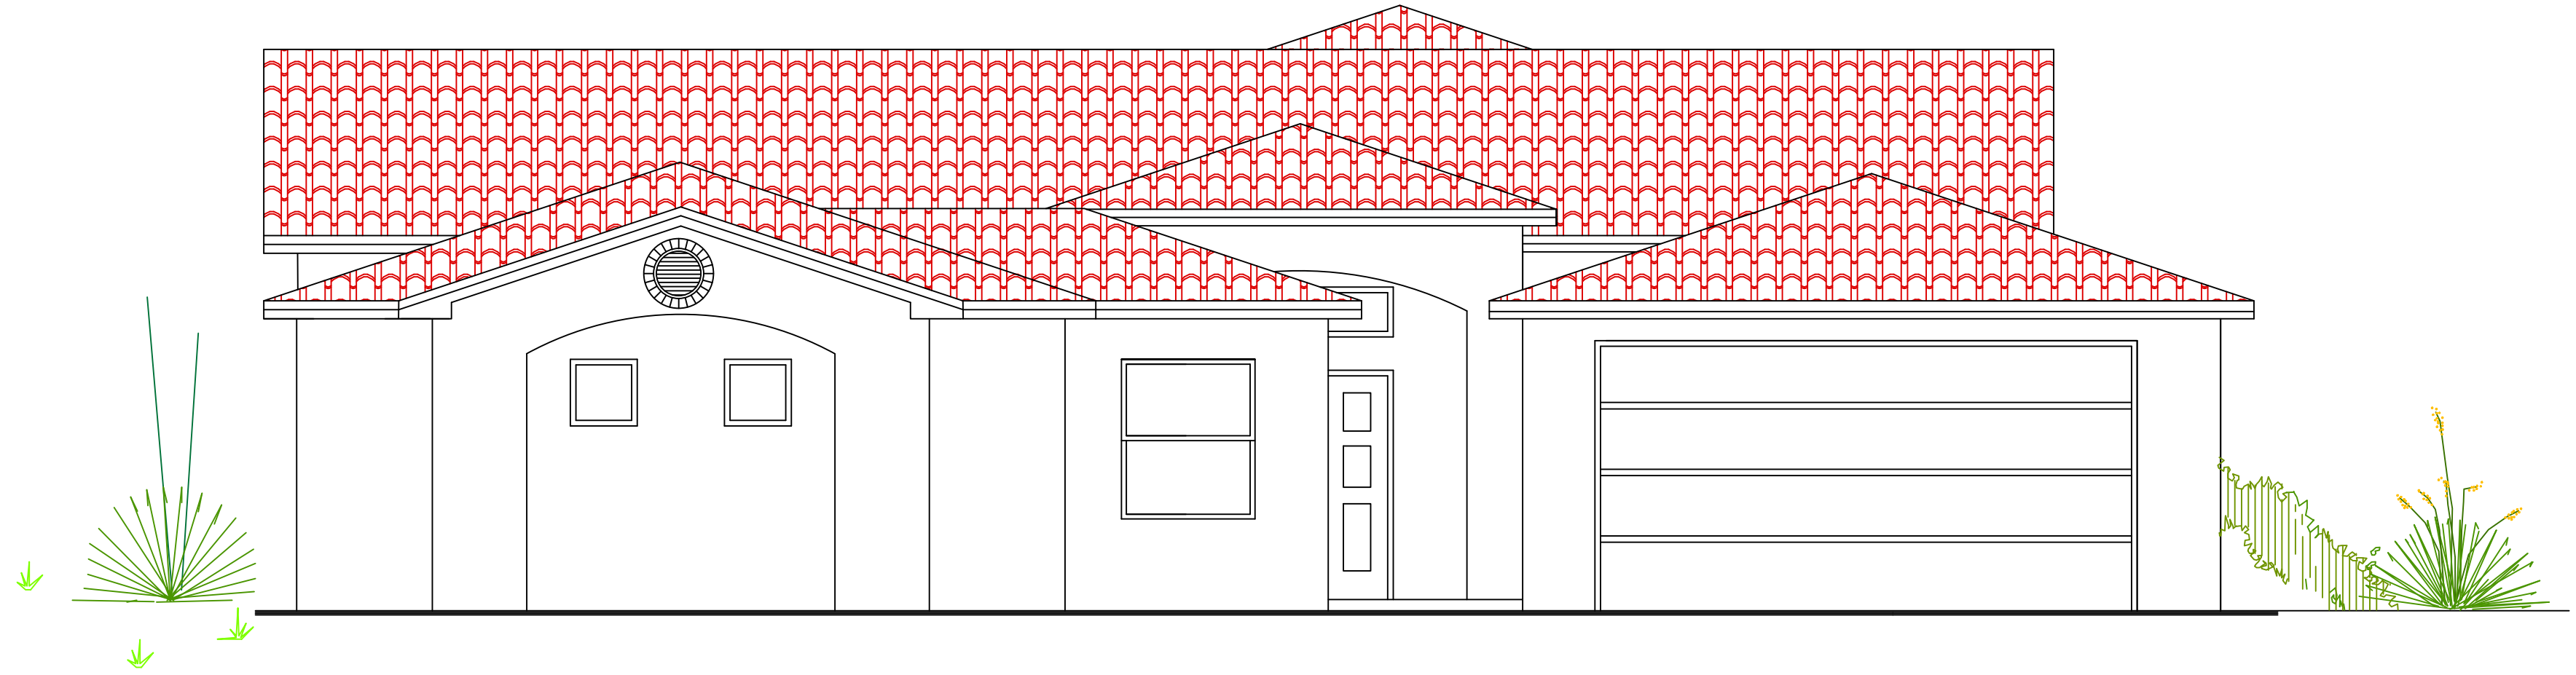

FRONT ELEVATION A

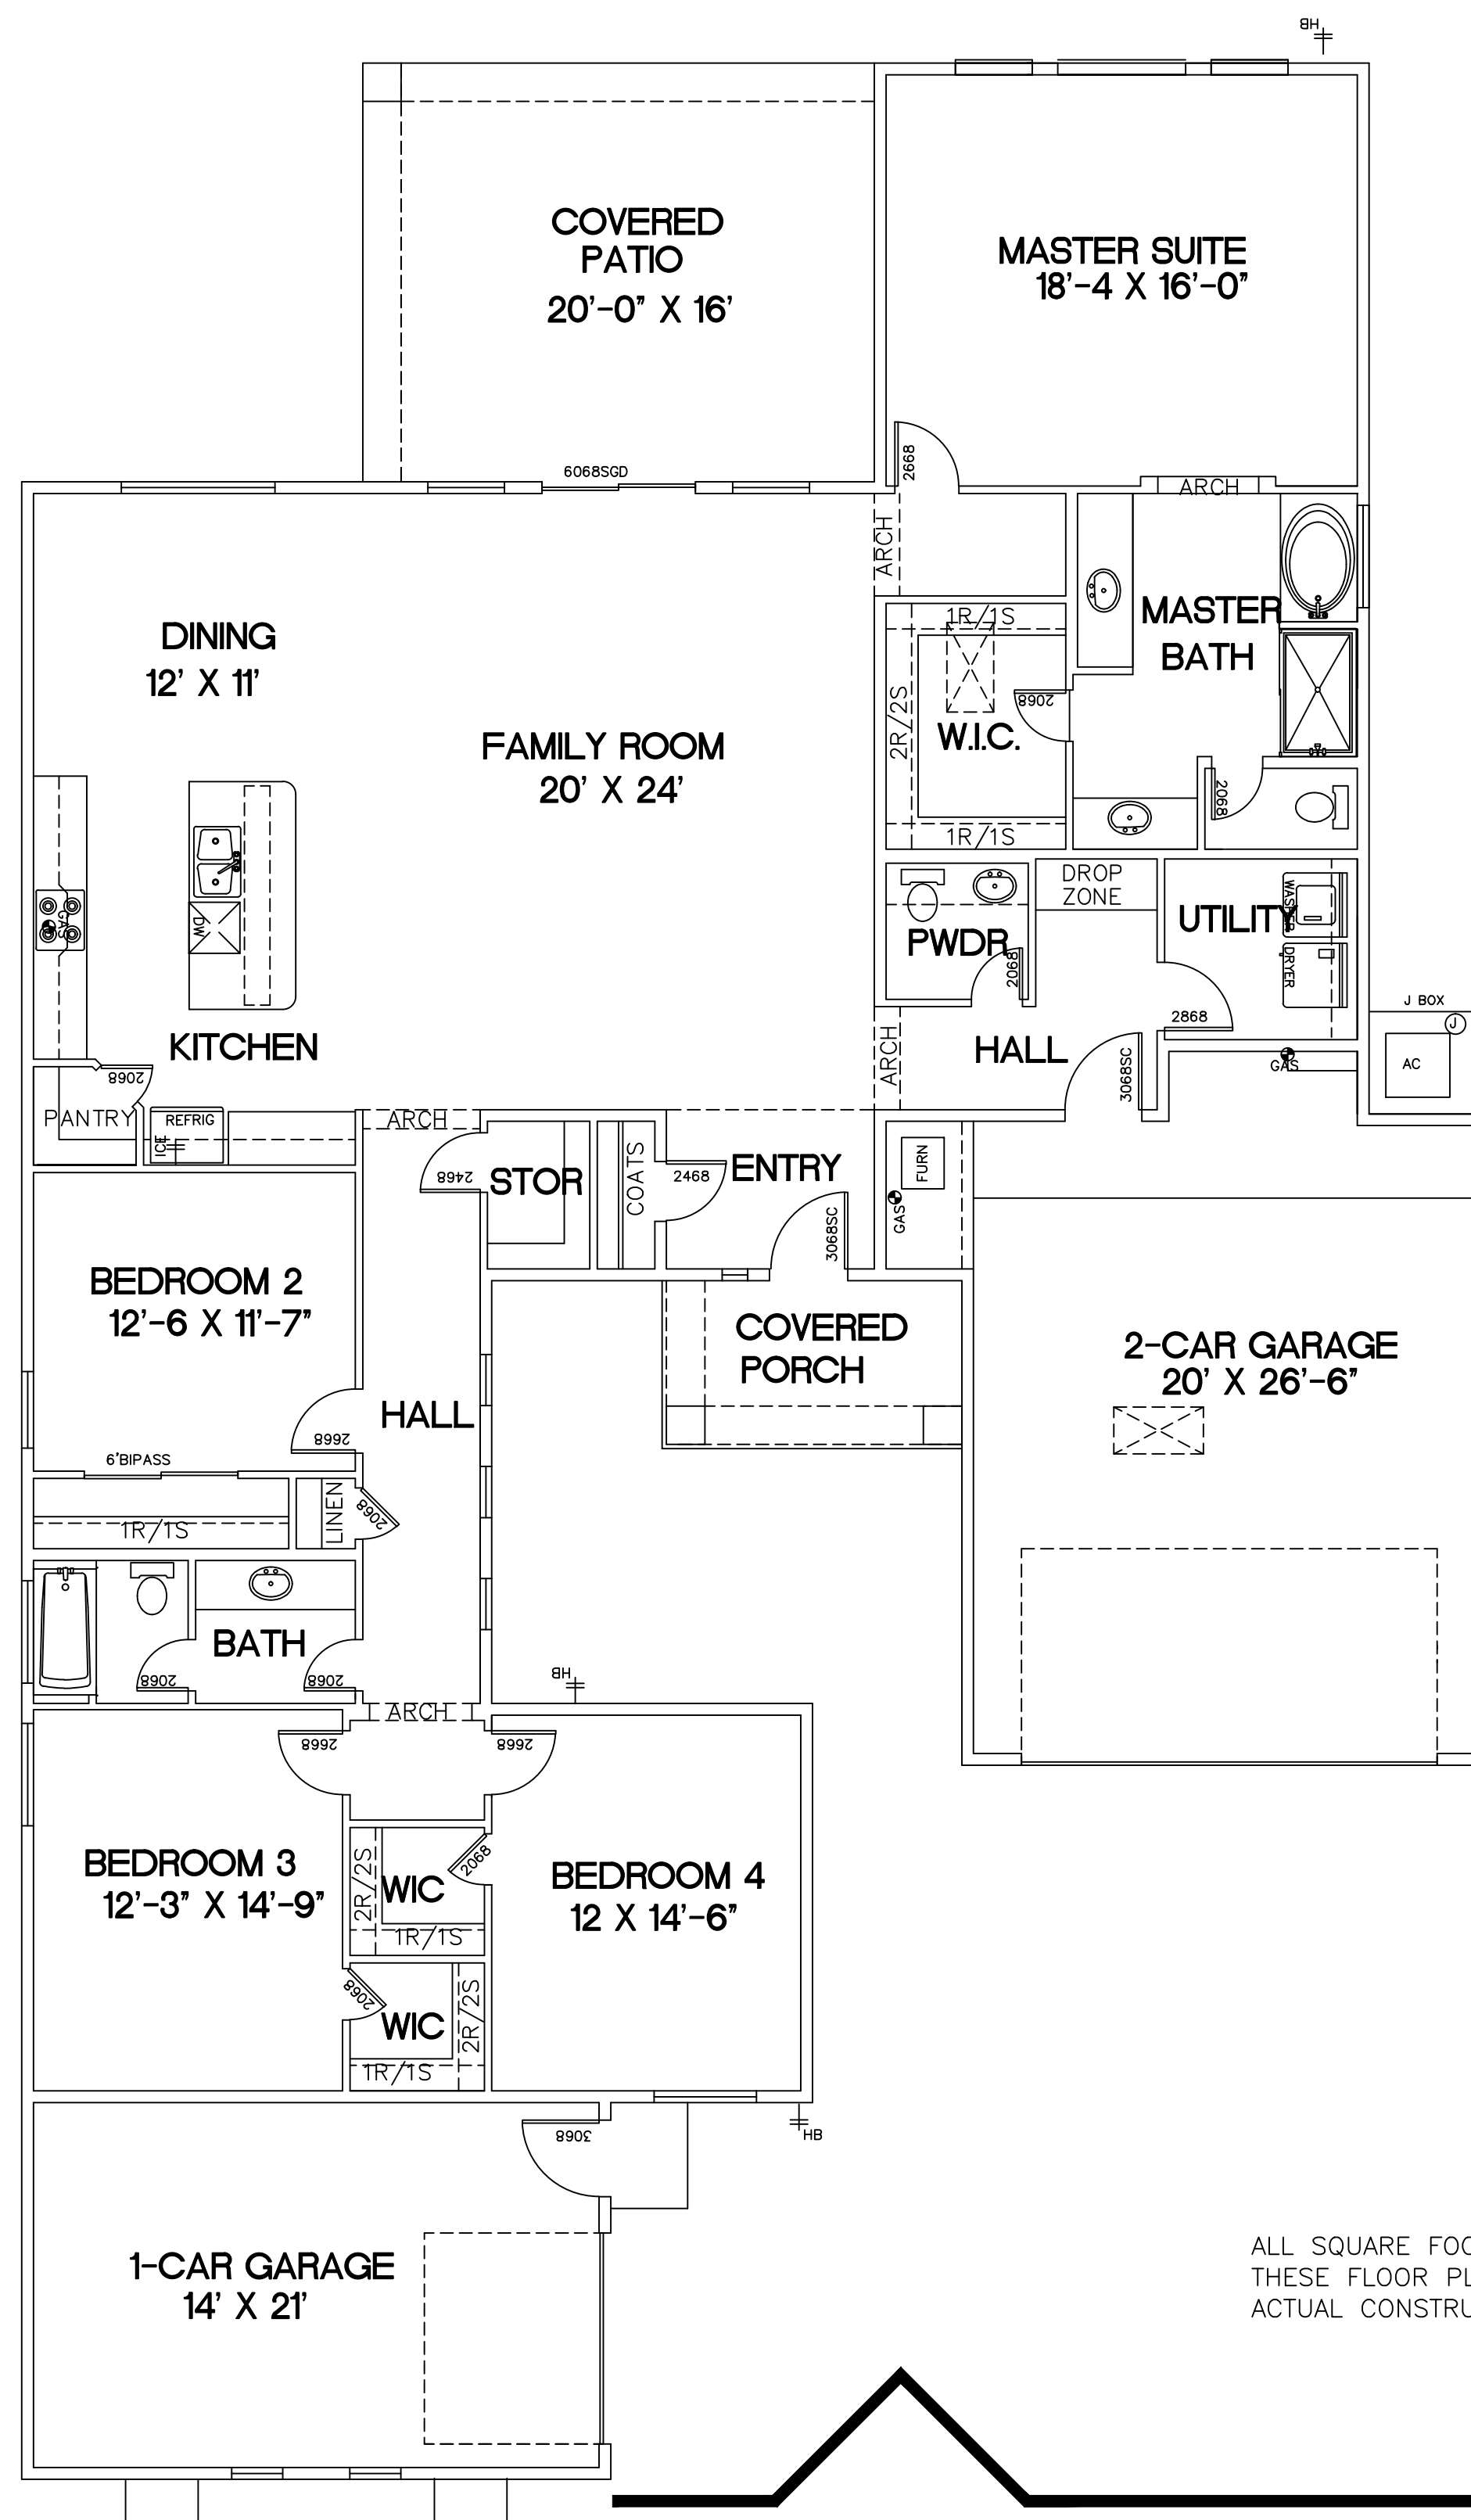

ALL SQUARE FOOTAGES AND DIMENSIONS ARE APPROXIMATE.  
THESE FLOOR PLANS AND ELEVATIONS ARE ARTIST CONCEPTIONS ONLY.  
ACTUAL CONSTRUCTION MAY VARY. LANDSCAPING SHOWN IS NOT INCLUDED.

# KIM BROOKS