

# WILLOW


2418




FRONT ELEVATION A



FRONT ELEVATION B

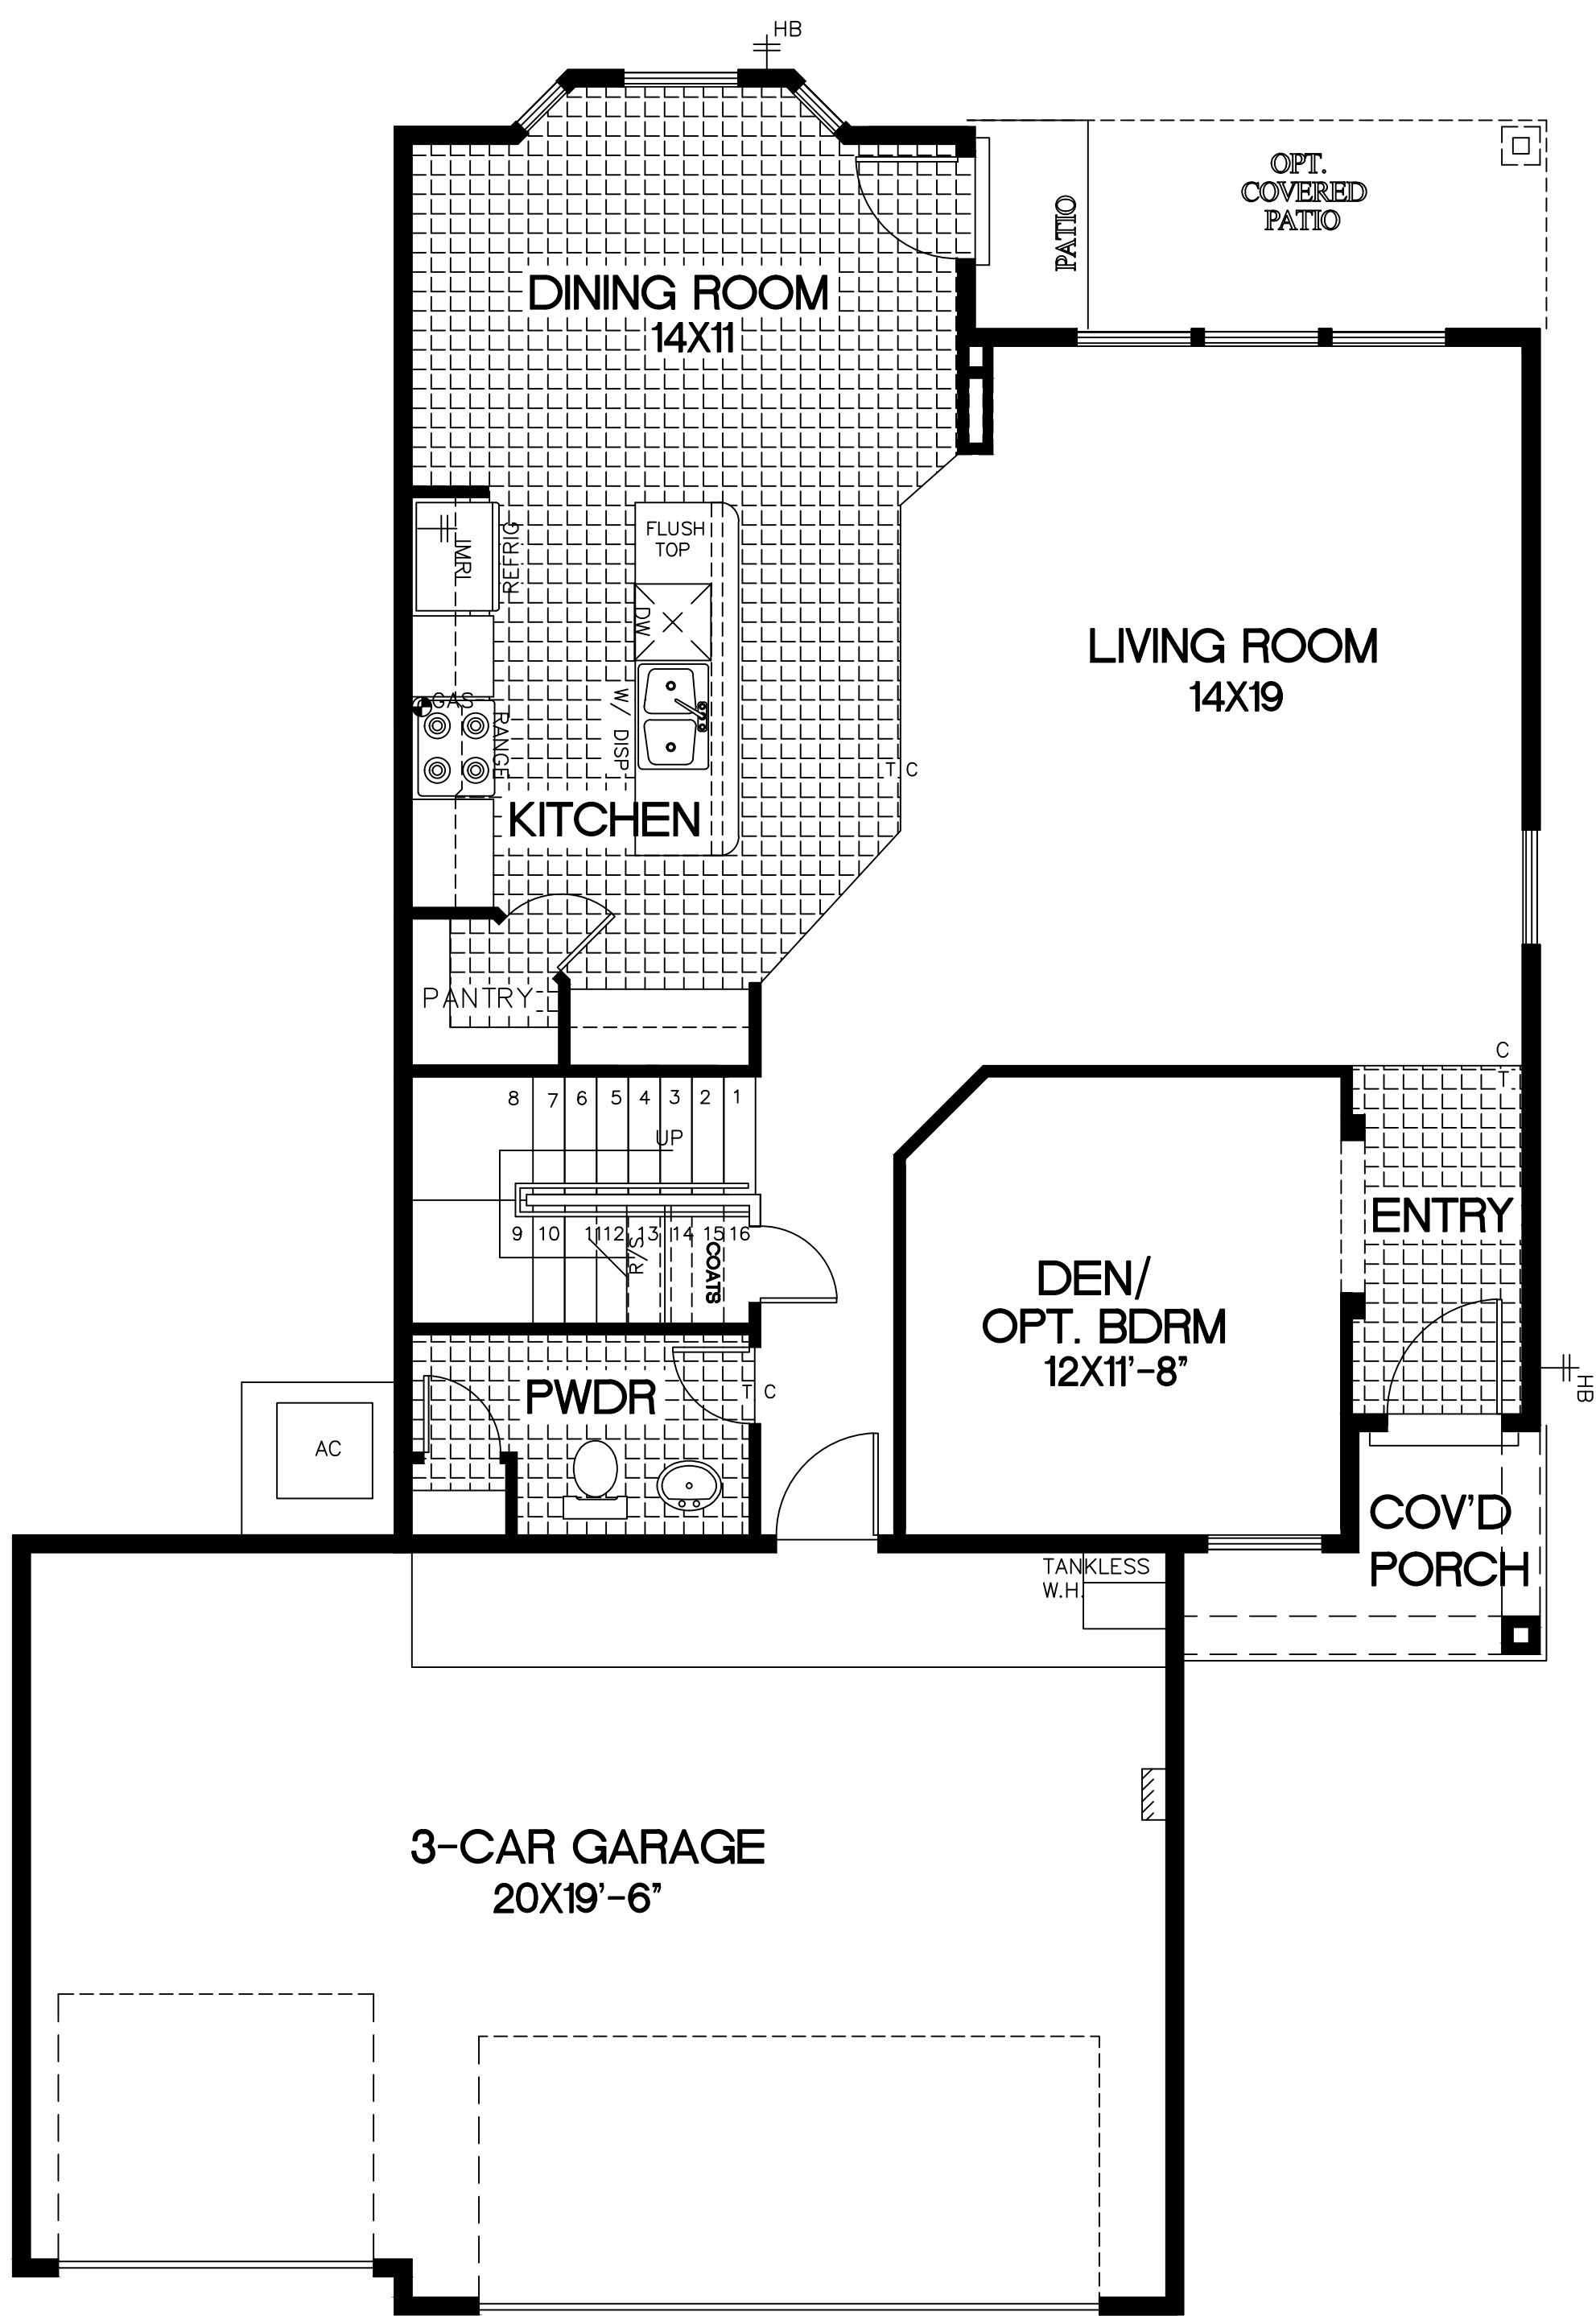

FIRST FLOOR

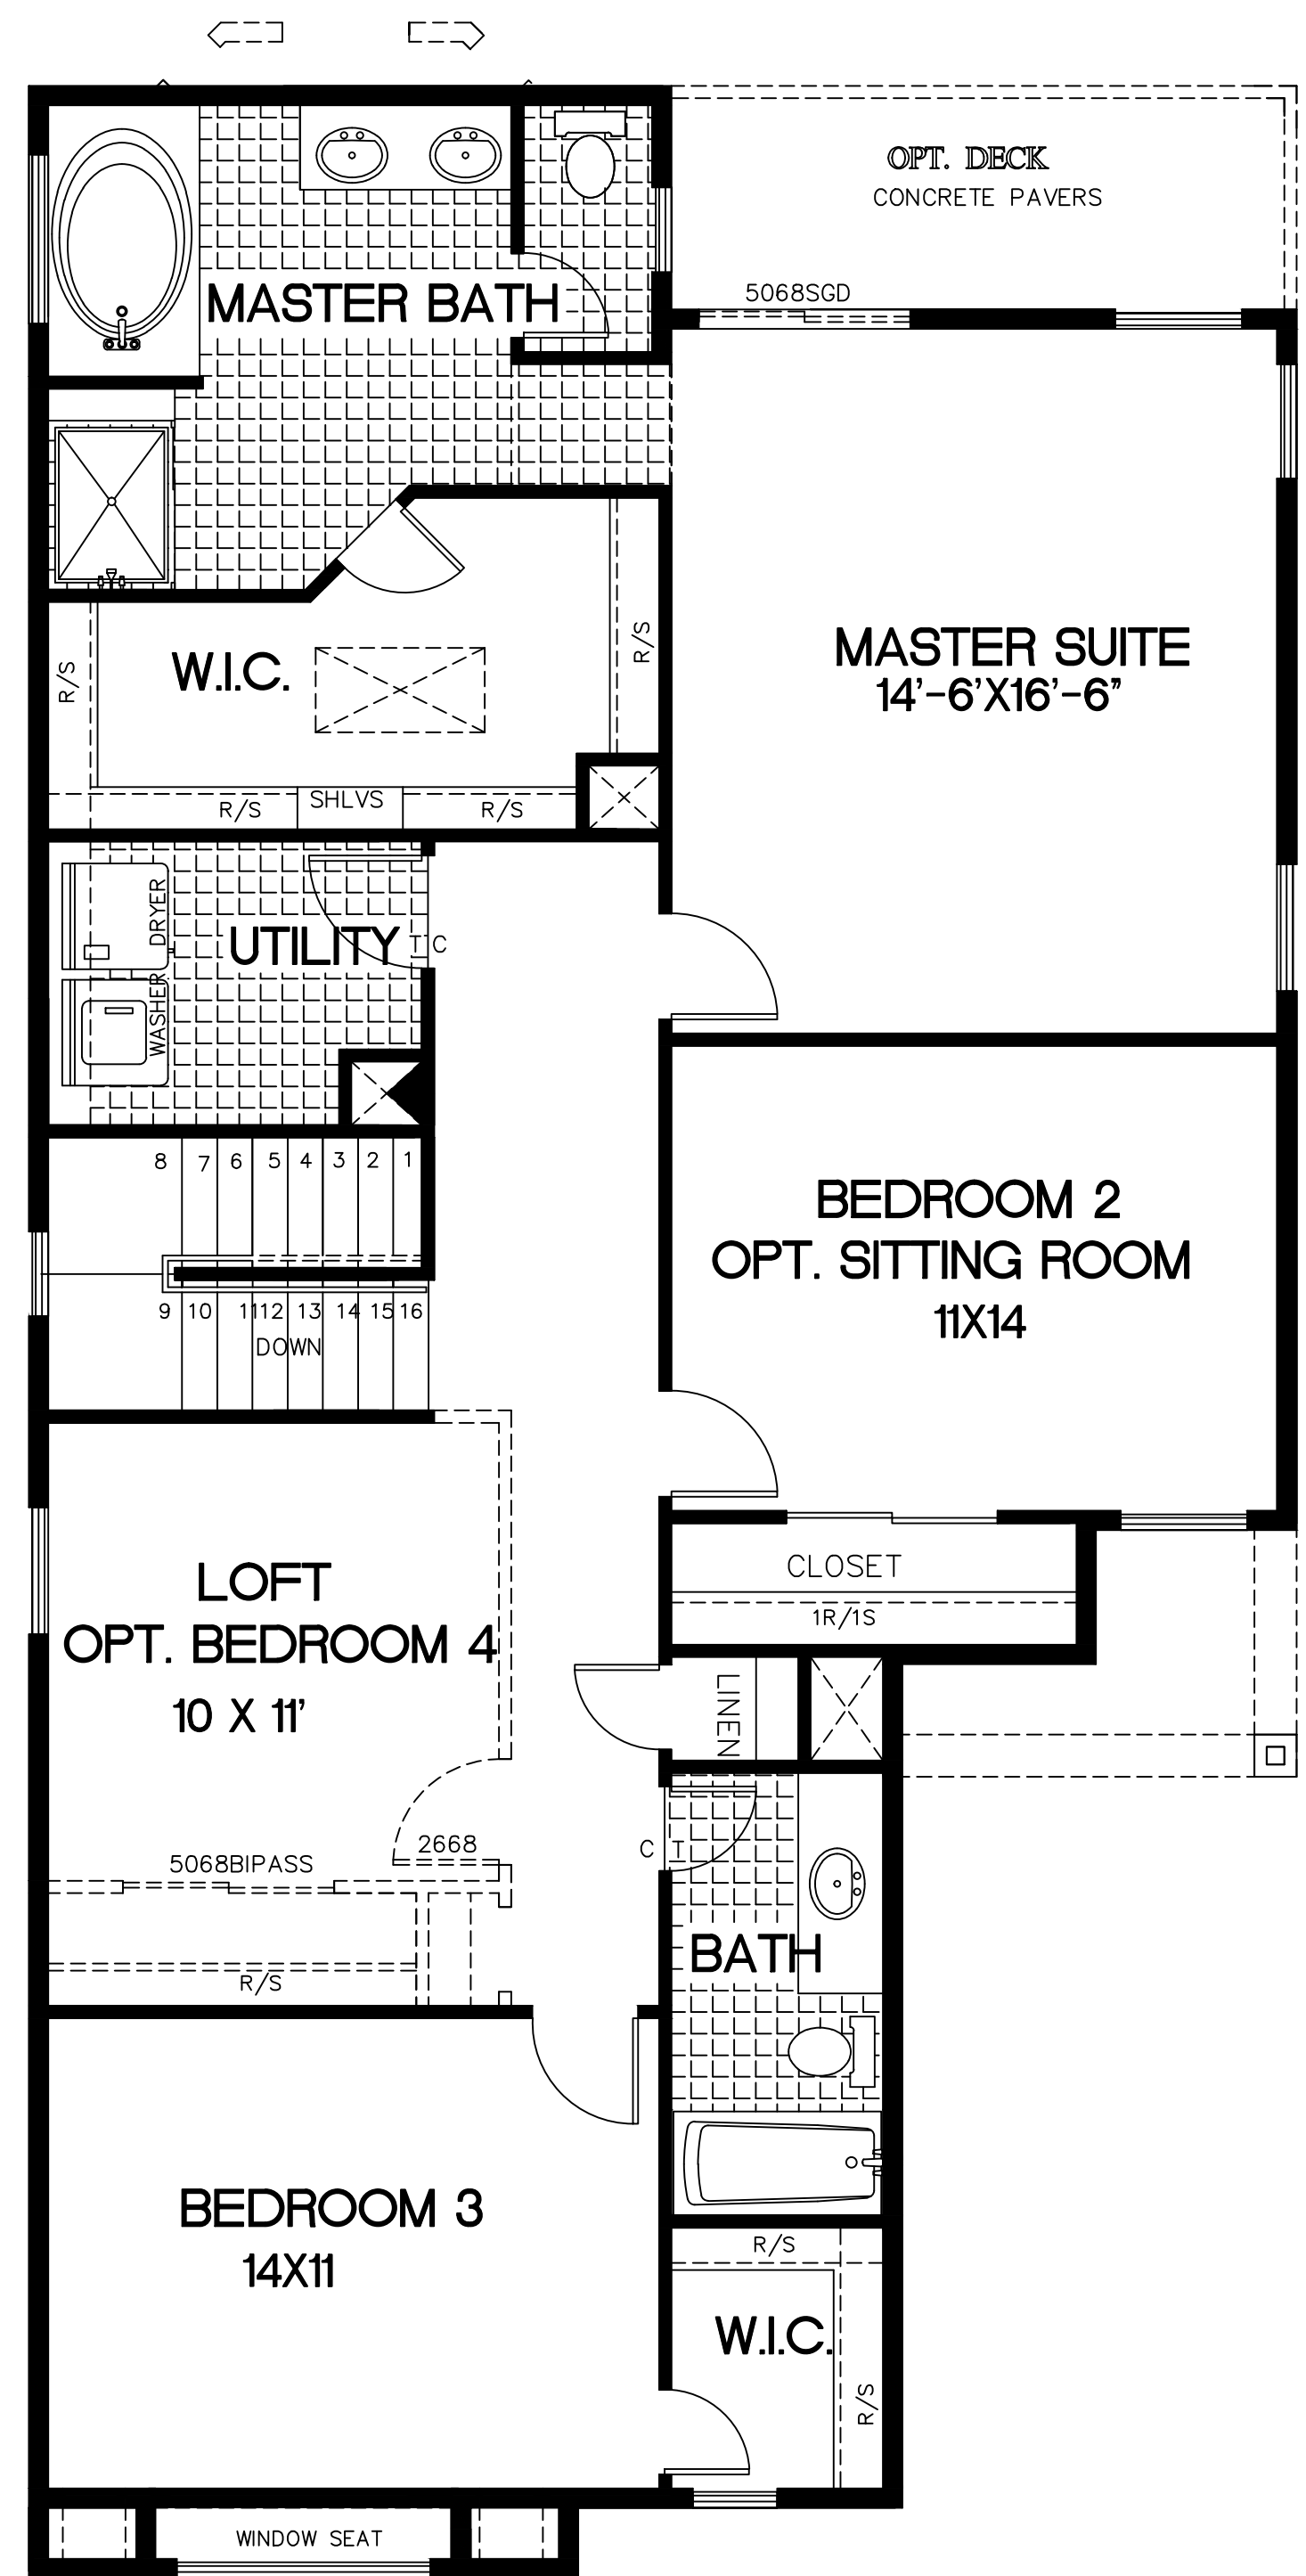

SECOND FLOOR

HOMES BY:

# KIM BROOKS

ALL SQUARE FOOTAGES AND DIMENSIONS ARE APPROXIMATE. THESE FLOOR PLANS AND ELEVATIONS ARE ARTIST CONCEPTIONS ONLY. ACTUAL CONSTRUCTION MAY VARY. LANDSCAPING SHOWN IS NOT INCLUDED.

These designs and drawings are CONFIDENTIAL and exclusive property of Summertree Homes by Kim Brooks, Inc. and are not to be used or duplicated without the express permission of Summertree Homes by Kim Brooks, Inc. Copyright 1999. All rights reserved.